

**CALIFORNIA REGIONAL WATER QUALITY CONTROL BOARD
COLORADO RIVER BASIN REGION**

ORDER NO. 86-52

**WASTE DISCHARGE REQUIREMENTS
FOR
PILOT KNOB RV PARK
West of Winterhaven - Imperial County**

The California Regional Water Quality Control Board, Colorado River Basin Region, finds that:

1. California Recreational Vehicle IV, a California Limited Partnership (hereinafter also referred to as the discharger), 3390 Old Town Ave., Suite 203 C, San Diego, California, 92110, submitted a Report of Waste Discharge, dated May 19, 1984.
2. The discharger proposes to expand a recreational vehicle park, which would discharge a maximum of 20,000 gallons-per-day of domestic sewage, by adding 157 recreational vehicle spaces to 59 existing RV spaces, a laundry room and a recreation building. Wastewater would be discharged into septic tank/leach line disposal systems to be located in the SE $\frac{1}{4}$ of the SW $\frac{1}{4}$ of Section 21, T16S, R21E, SBB&M.
3. The discharger is reserving areas of sufficient size for possible future 100 percent replacement of the leach lines.
4. There are no domestic wells within 200 feet of the discharge facilities described in Findings No. 2 and 3 (above).
5. Wastewater from a swimming pool and hot pool would be periodically discharged onto landscape plantings.
6. The Water Quality Control Plan for the Colorado River Basin Region of California was adopted by the Regional Board on November 14, 1984.
7. The beneficial uses of ground water of the Yuma Hydrologic Unit as stated in said Plan are:
 - a. Municipal supply
 - b. Agricultural supply
8. The Board has notified the discharger and interested agencies and persons of its intent to prescribe waste discharge requirements for the discharge.

*Change Name/Ownership
by: Bd. Order # 96-024
3/27/96*

*rescinded by Bd ord #
97-101 9/24/97
replaced by 97-50021*

9. The Board in a public meeting heard and considered all comments pertaining to the discharge.
10. The Imperial County Planning Department has approved a Negative Declaration (approval date January 8, 1986) for this proposed expansion of the park. The Regional Board has reviewed this Negative Declaration. The below waste discharge requirements are designed to assure against any significant adverse effects on water quality.

IT IS HEREBY ORDERED, the discharger shall comply with the following:

A. Discharge Specifications

1. Neither the treatment nor the discharge of wastewater shall create a pollution or a nuisance as defined in Division 7 of the California Water Code.
2. No wastewater other than domestic sewage and swimming pool and hot pool wastewater shall be discharged at this location.
3. Wastewater discharged subsurface shall be retained underground with no surfacing.
4. Adequate measures shall be taken to assure that flood or surface drainage waters do not erode or otherwise render portions of the discharge facilities inoperable.
5. Septic tank cleanings shall be discharged only by a duly authorized service.
6. Swimming pool and hot pool wastewater shall not be discharged into a sewage disposal system.

B. Provisions

1. Sufficient land area shall be reserved for possible future 100 percent replacement of the leach lines, until such time as this park is connected to a municipal sewerage system.
2. Upon request from this Board's Executive Officer, the discharger shall furnish technical and/or monitoring reports on the treatment and discharge of wastes.
3. Prior to any modifications in this facility which would result in material change in the quality or quantity of wastewater discharged, or any material change in location of discharge, the discharger shall report in writing to the Regional Board.
4. Prior to any change of ownership of this recreational vehicle park, the discharger shall:


- a. Specify as a condition of transfer that the area specified in Provision B.1 (above) remain servient to the development until such time as this park is connected to a municipal sewerage system.
- b. Transmit a copy of this Order to the succeeding owner or operator, and file a copy of the transmittal letter with this Board.

I, Arthur Swajian, Executive Officer, do hereby certify the foregoing is a full, true and correct copy of an Order adopted by the California Regional Water Quality Control Board, Colorado River Basin Region, on September 17, 1986.



Executive Officer

CALIFORNIA REGIONAL WATER QUALITY CONTROL BOARD -7

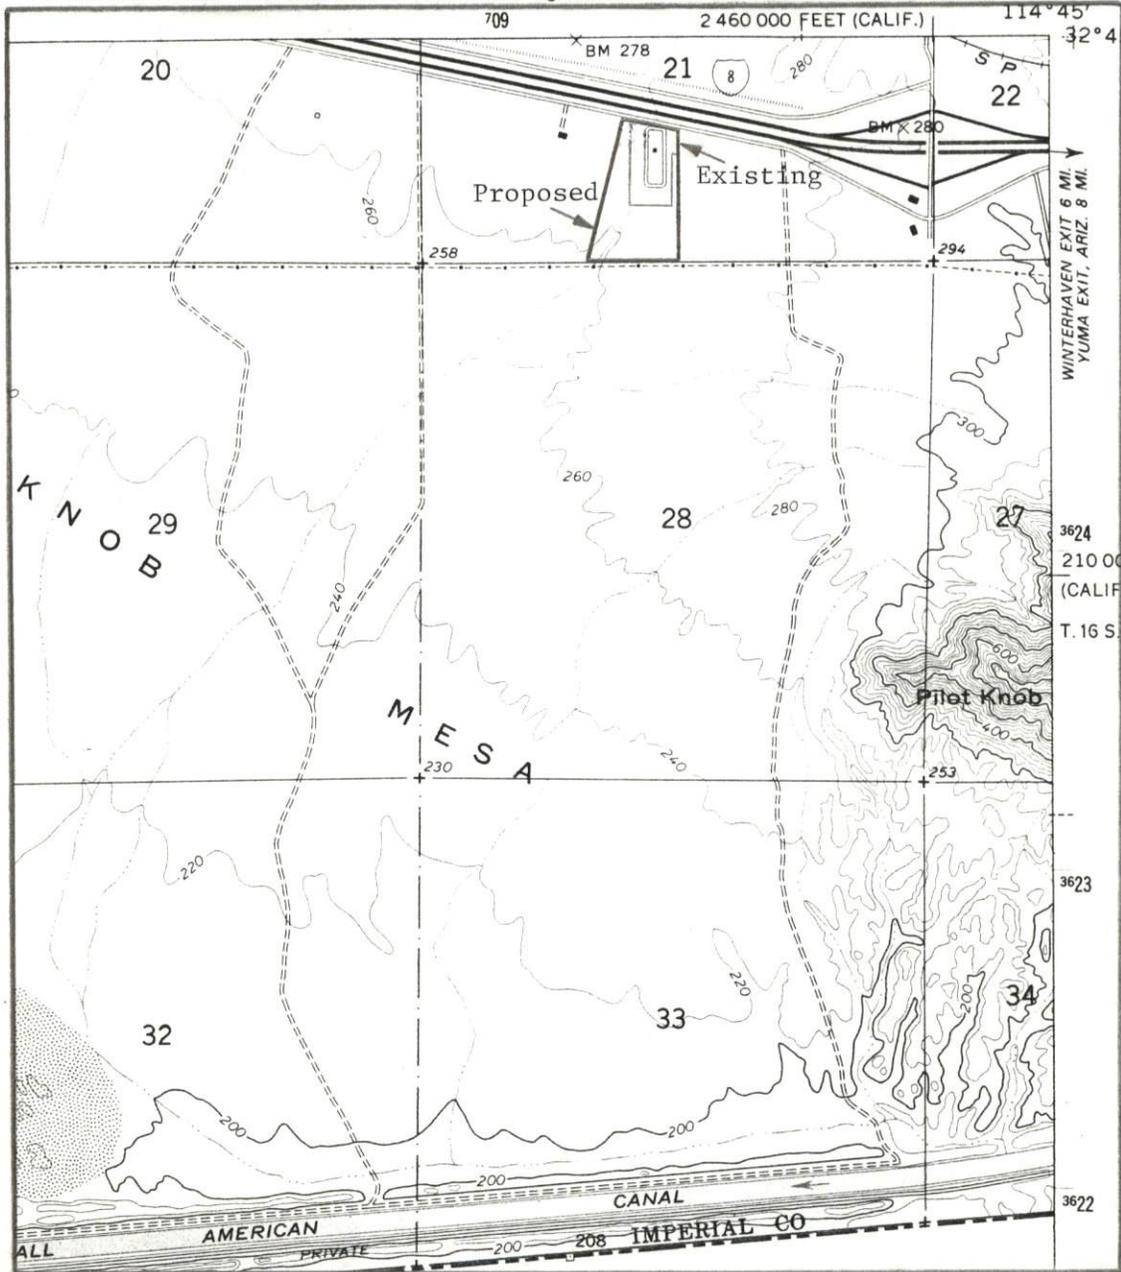


Scale
1"=2,000'

SITE MAP

PILOT KNOB RV PARK
 West of Winterhaven - Imperial County
 SE $\frac{1}{4}$ of the SW $\frac{1}{4}$ of Section 21, T16S, R21E, SBB&M
 USGS Grays Well NE 7.5 min. Topographic Map

Order No. 86-52

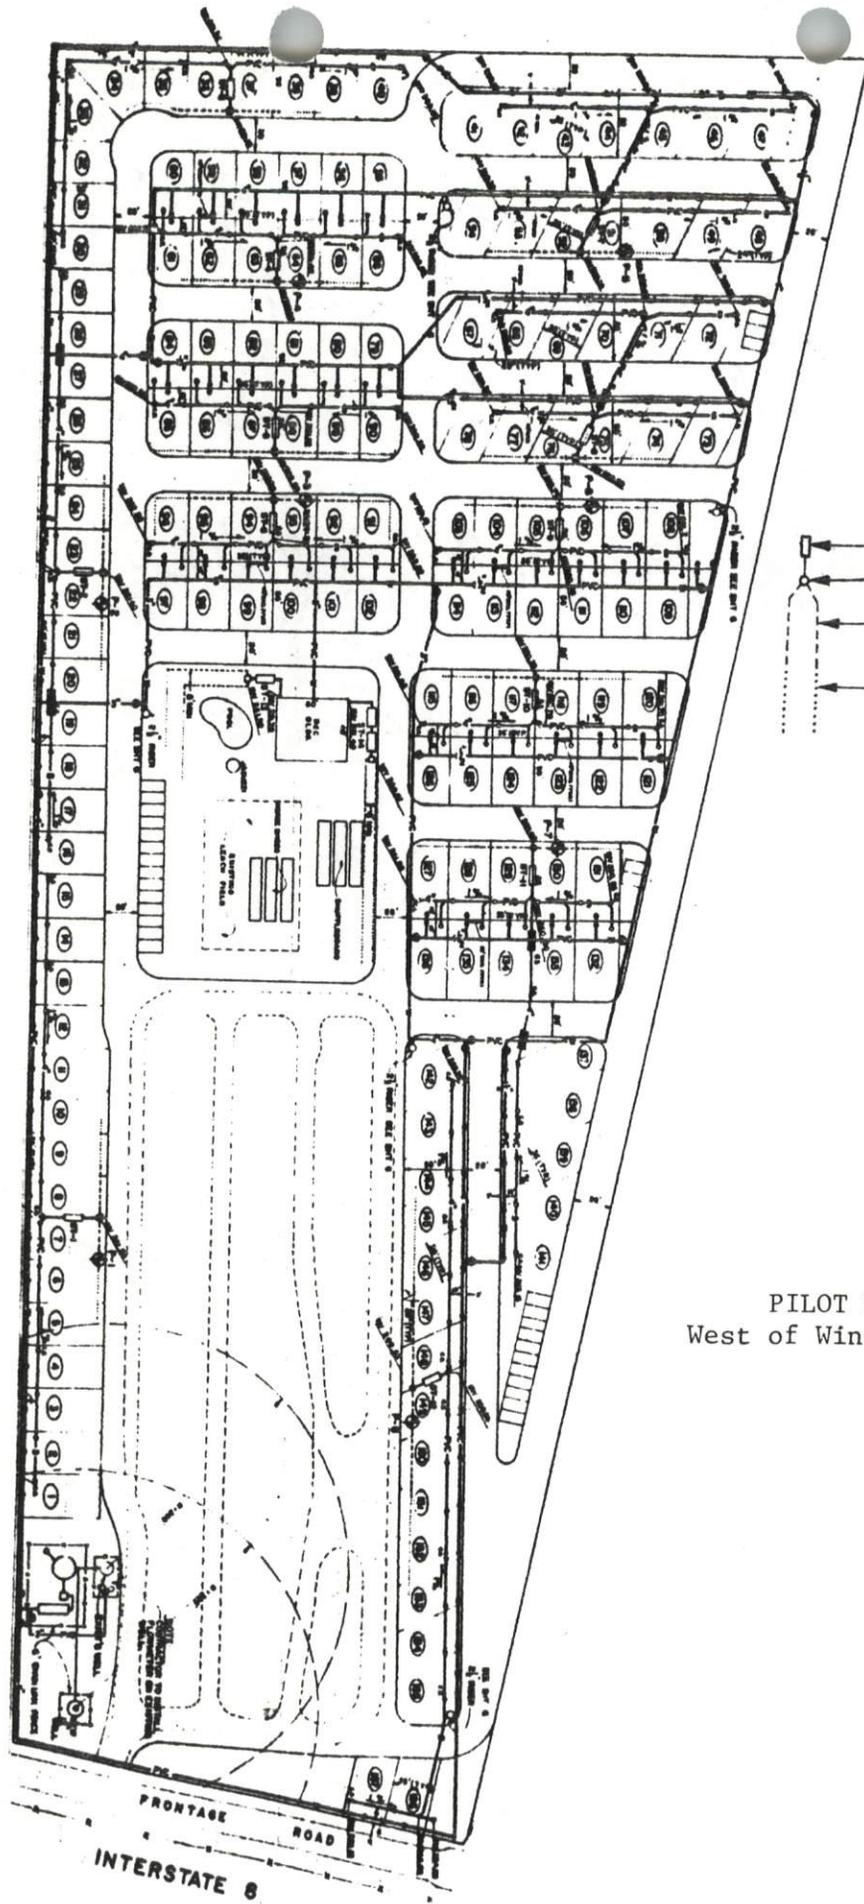

Scale:
1" = 160'

- ← Septic Tank
- ← Distribution Box
- ← Leach Line
- ← 100% Replacement Leach Line

PILOT KNOB RV PARK
West of Winterhaven - Imperial Co.

PRONTAGE ROAD
INTERSTATE 8

PRELIMINARY SEWAGE DISPOSAL FACILITIES SKETCH

3-6

CALIFORNIA REGIONAL WATER QUALITY CONTROL BOARD
COLORADO RIVER BASIN REGION

MONITORING AND REPORTING PROGRAM NO. 86-52
FOR
PILOT KNOB RV PARK
West of Winterhaven - Imperial County

Location: SE $\frac{1}{4}$ of the SW $\frac{1}{4}$ of Section 21, T16S, R21E, SBB&M

MONITORING

The discharger shall submit an annual status report on the following:

1. Number of RV spaces, laundry rooms and restrooms presently connected to the sewerage system.
2. List any proposed changes in the sewage disposal facilities during the upcoming year.
3. Explain any surfacing of wastewater or other failures to the system during the preceding year.

REPORTING

1. Annual reports are to be submitted by January 15th of each year to:

California Regional Water Quality Control Board
Colorado River Basin Region
73-271 Highway 111, Suite 21
Palm Desert, CA 92260

2. Report immediately any surfacing of wastewater or other failures of the system by telephone and follow-up by letter.

Ordered by:

Arthur Sevajian
Executive Officer

August 17, 1987
Date

CALIFORNIA REGIONAL WATER QUALITY CONTROL BOARD
COLORADO RIVER BASIN REGION

MONITORING AND REPORTING PROGRAM NO. 86-52
FOR
PILOT KNOB RV PARK
West of Winterhaven - Imperial County

Location: Portion of the SE $\frac{1}{4}$ of the SW $\frac{1}{4}$ of Section 21, T16S, R21E, SBB&M

MONITORING

The discharger shall submit an annual status report on the following:

1. Number of spaces presently connected to the sewerage system.
2. List any proposed changes in the sewage disposal facilities during the upcoming year.

REPORTING

1. Annual reports are to be submitted by January 15th of each year to:

California Regional Water Quality Control Board
Colorado River Basin Region
73-271 Highway 111, Suite 21
Palm Desert, CA 92260

2. Immediate reporting of any surfacing of wastewater or other failures of the system by telephone and follow-up by letter.

Ordered by:

Arthur Swajian
Executive Officer

June 29, 1987
Date